



Stadium Evacuation Plan

Spectators Access into the Stadium

Club has alternative entry to the stadium such as; secure door which allows a safe route and access.

It is possible to segregate spectators when accessing the stadium.

Public Passageways

All gates leading from the spectator areas into the playing area and all exit doors and gates leading out of the stadium have emergency exit signs and are stewarded.

Exit Doors / Gates

All exit doors and gates in the stadium, and all gates leading from the spectator areas into the playing area, are:

- a) Fitted with a locking device which may be operated simply and quickly by anyone from the inside in the case of exit doors and gates or from either side in the case of gates leading into the playing area;
- b) Be designed to remain unlocked while spectators are in the stadium.
- c) Stewarded on matchdays.

Signage

The sign-posting of ingress and egress routes, all exit gates/doors, toilets, refreshments and other facilities, shall be maintained at all times.

Policy for Players, Officials and Spectators

The procedure for Players, Officials and Spectators when entering the Stadium is as follows;

Policy for Players

Parking is in the main car park of Recreation Ground

Main entry is via the changing rooms which are not open to the public on matchdays

Players have a private gate to enter/exit the ground which is always stewarded

Policy for Officials

Parking is in the main car park of Recreation Ground

Main entry is via the changing rooms which are not open to the public on matchdays

Officials have a private gate to enter/exit the ground which is always stewarded

Policy for Spectators

Parking is in the Penybanc Road end of Ground

Spectators have 2 separate entrance/exit which is always stewarded and have emergency exit signs visible

Ground regulations in place and must be abided by at all times


Boundary wall/fence

3m high boundary fence is in place with advertising boards to obscure ground.

Layout Plan and Site Plan

The club should maintain a Layout Plan of the stadium, detailing all facilities within the Stadium (1:1000). The club should also maintain a Site Plan showing the Access Routes in to the Stadium (1:1500). This can be by way of ordnance survey map or Google Map.

Evacuation Plan

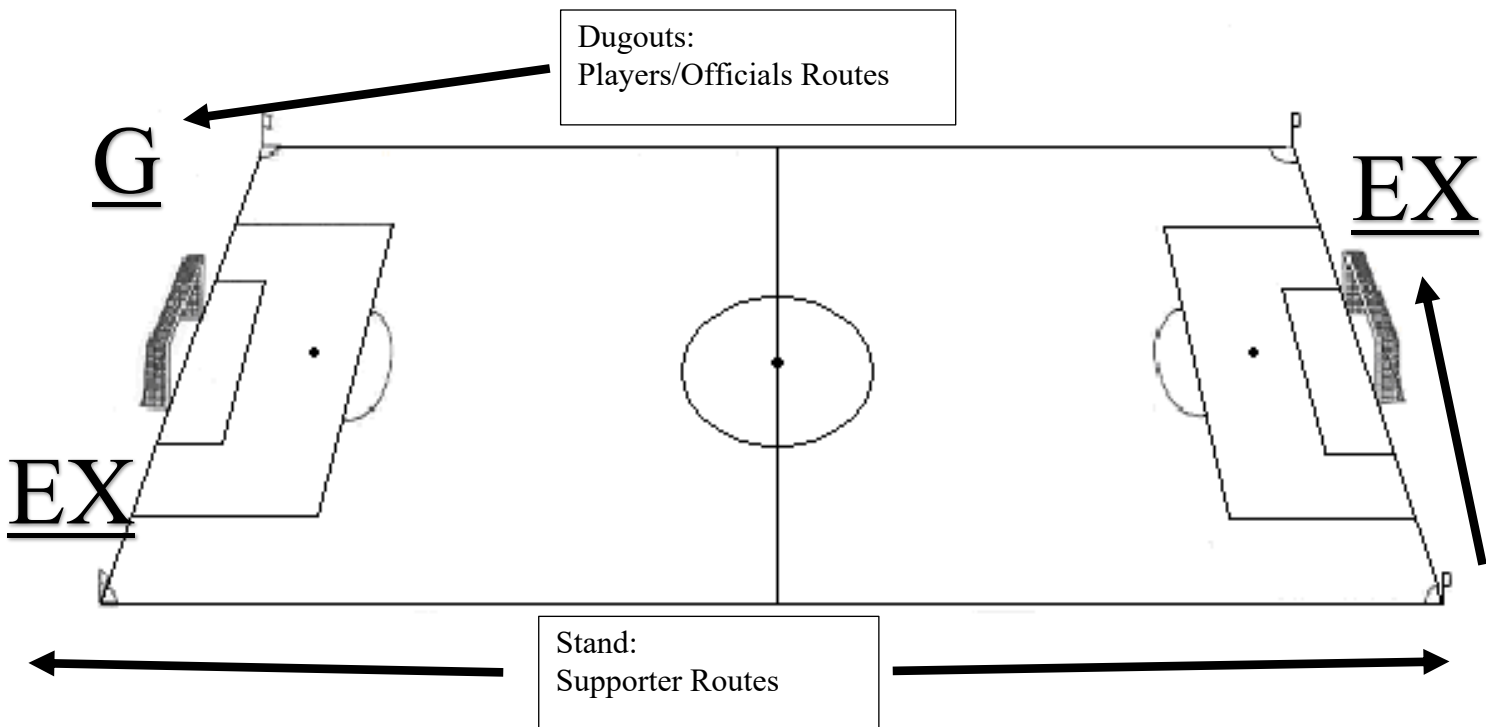

The Plan is designed to cope with any emergency irrespective of how, where or when it occurs, and for this reason the Plan must retain a degree of flexibility.

Key

EX = Emergency Exit
G = Exit Gates
→ = Routes

This Safety Policy and Evacuation Plan has been agreed by the Club Committee / Board of Directors at their meeting held on February 12th 2020 .

Signed: - R.Jones

Position: Vice Chairman

Date: - 12.02.2020